


"V" = _____
 Units: _____

ELEVATIONS
 From tank floor

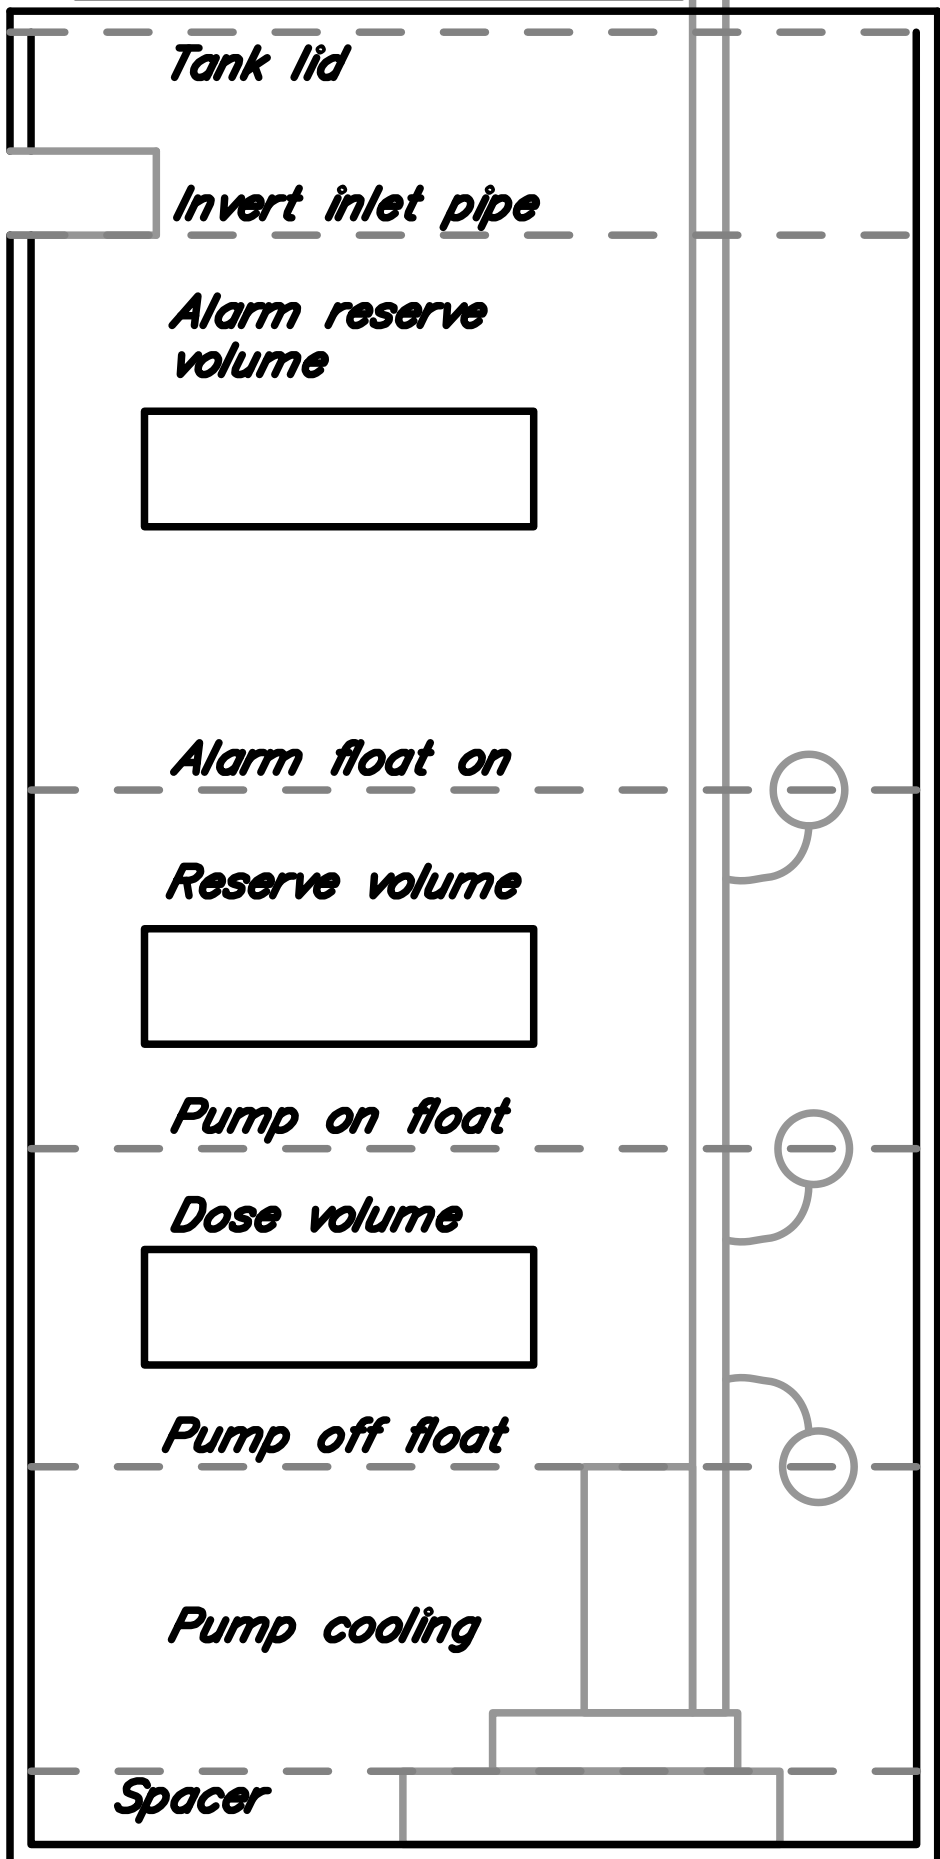

=

=

MAX
W.L.
=

+
"V" X ARV

=

+
"V" X RV

=

+
"V" X DV

=

+
HT PUMP

=